


B

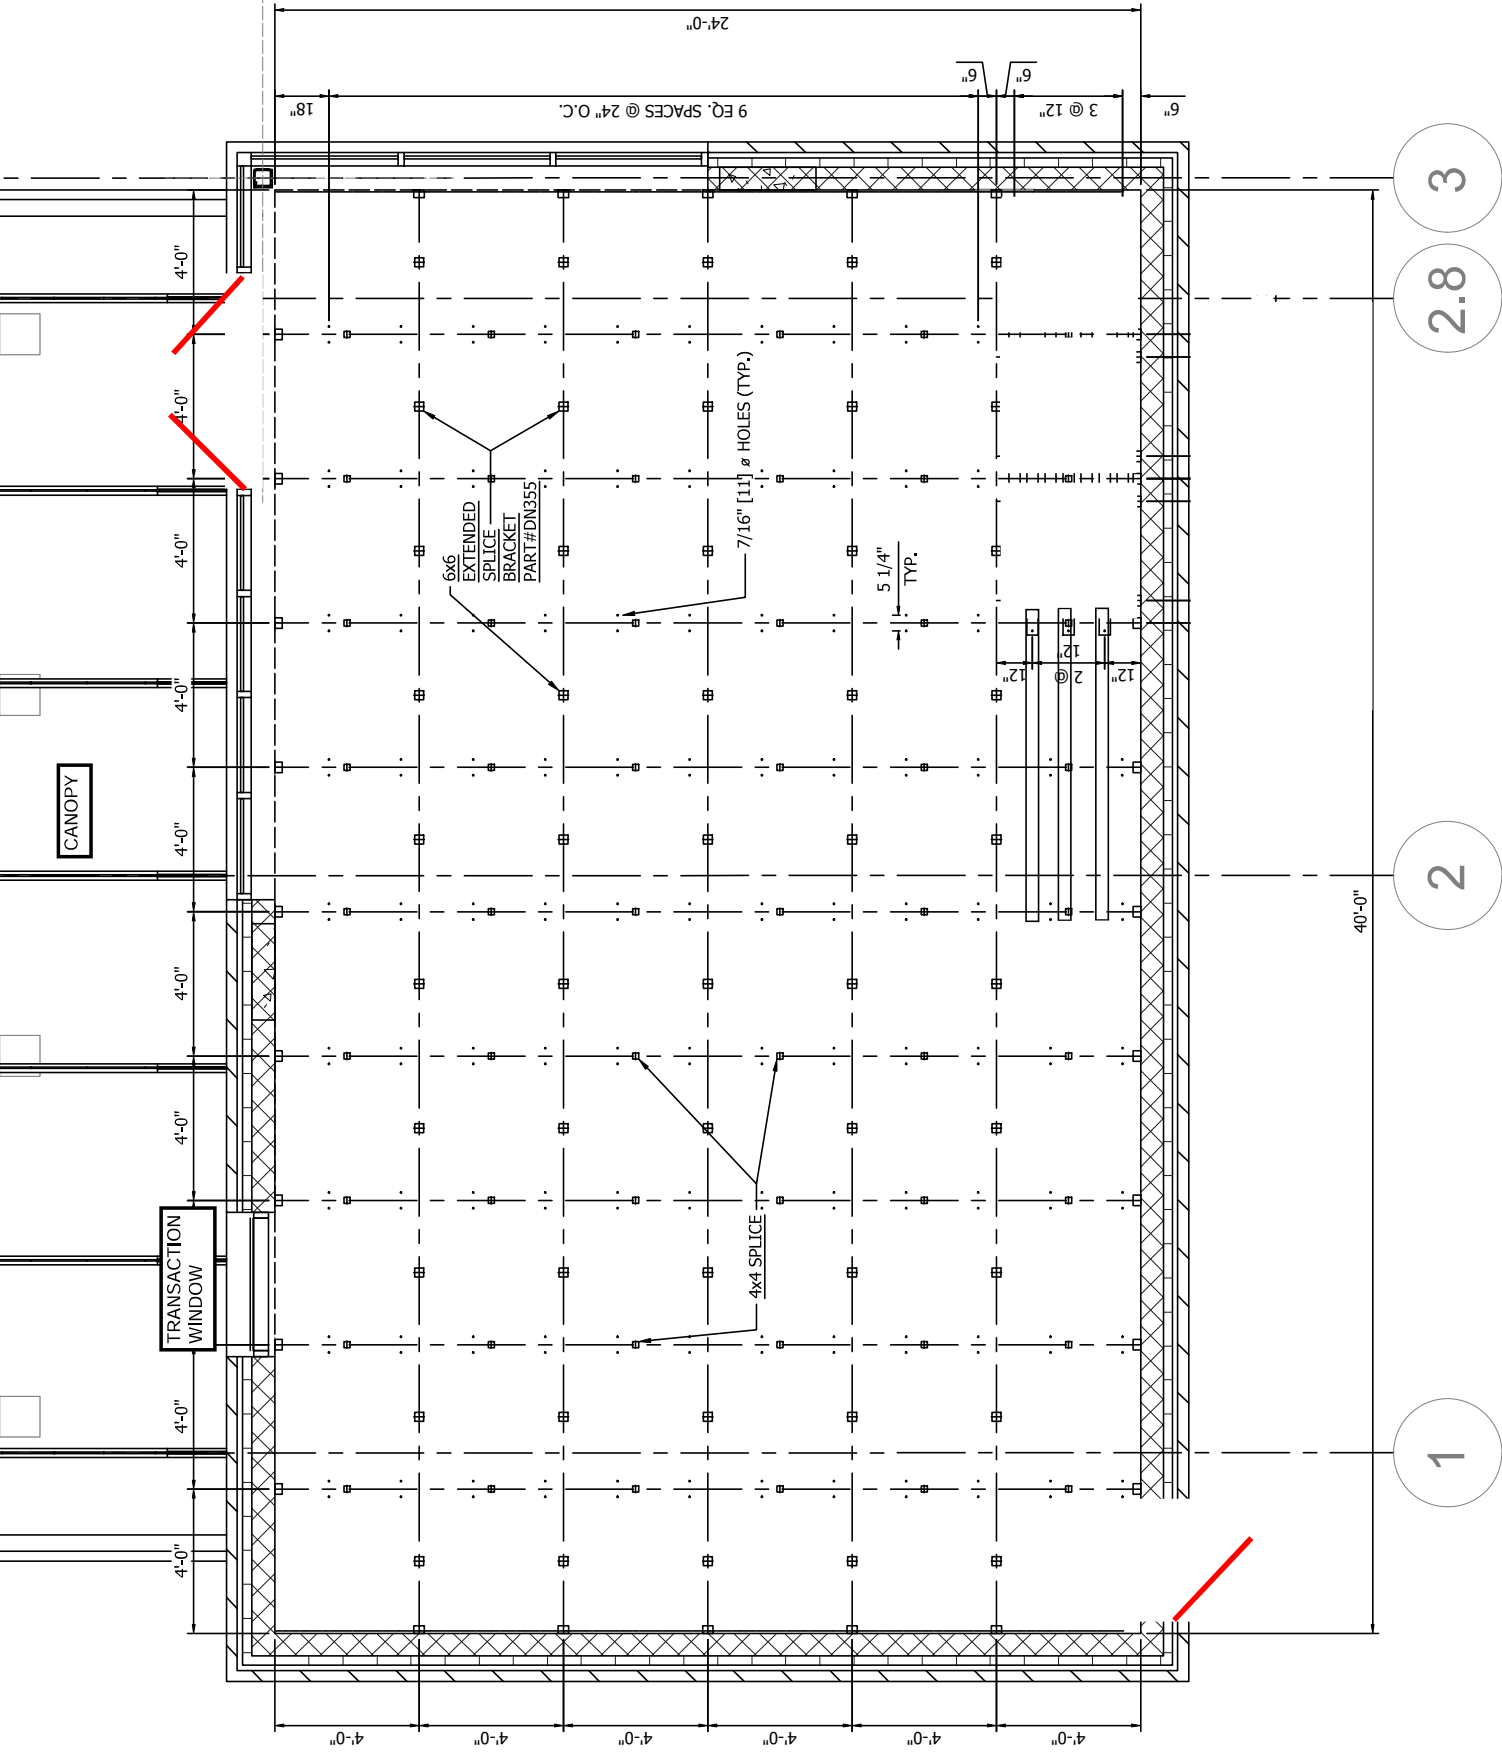

24'-0"

9 EQ. SPACES @ 24" O.C.

18"

3 @ 12"

6"

6"

6"

3

2.8

2

1

40'-0"

4'-0"

4'-0"

4'-0"

4'-0"

4'-0"

4'-0"

4'-0"

4'-0"

4'-0"

4'-0"

4'-0"

CANOPY

TRANSACTION WINDOW

6x6 EXTENDED SPLICE BRACKET PART#DN355

7/16" [11] Ø HOLES (TYP.)

5 1/4" TYP.

4x4 SPLICE

12" @ 2

12"

12"

12"

4'-0" 4'-0" 4'-0" 4'-0" 4'-0" 4'-0" 4'-0"

1 ENTRY LEVEL - BDLG D HANGER ROD LAYOUT